


Sign

ACWORTH SUMMIT BLVD
(60' R/W)
-ASPHALT-

ACWORTH DUE WEST ROAD
(VARIABLE R/W)
-ASHPALT-

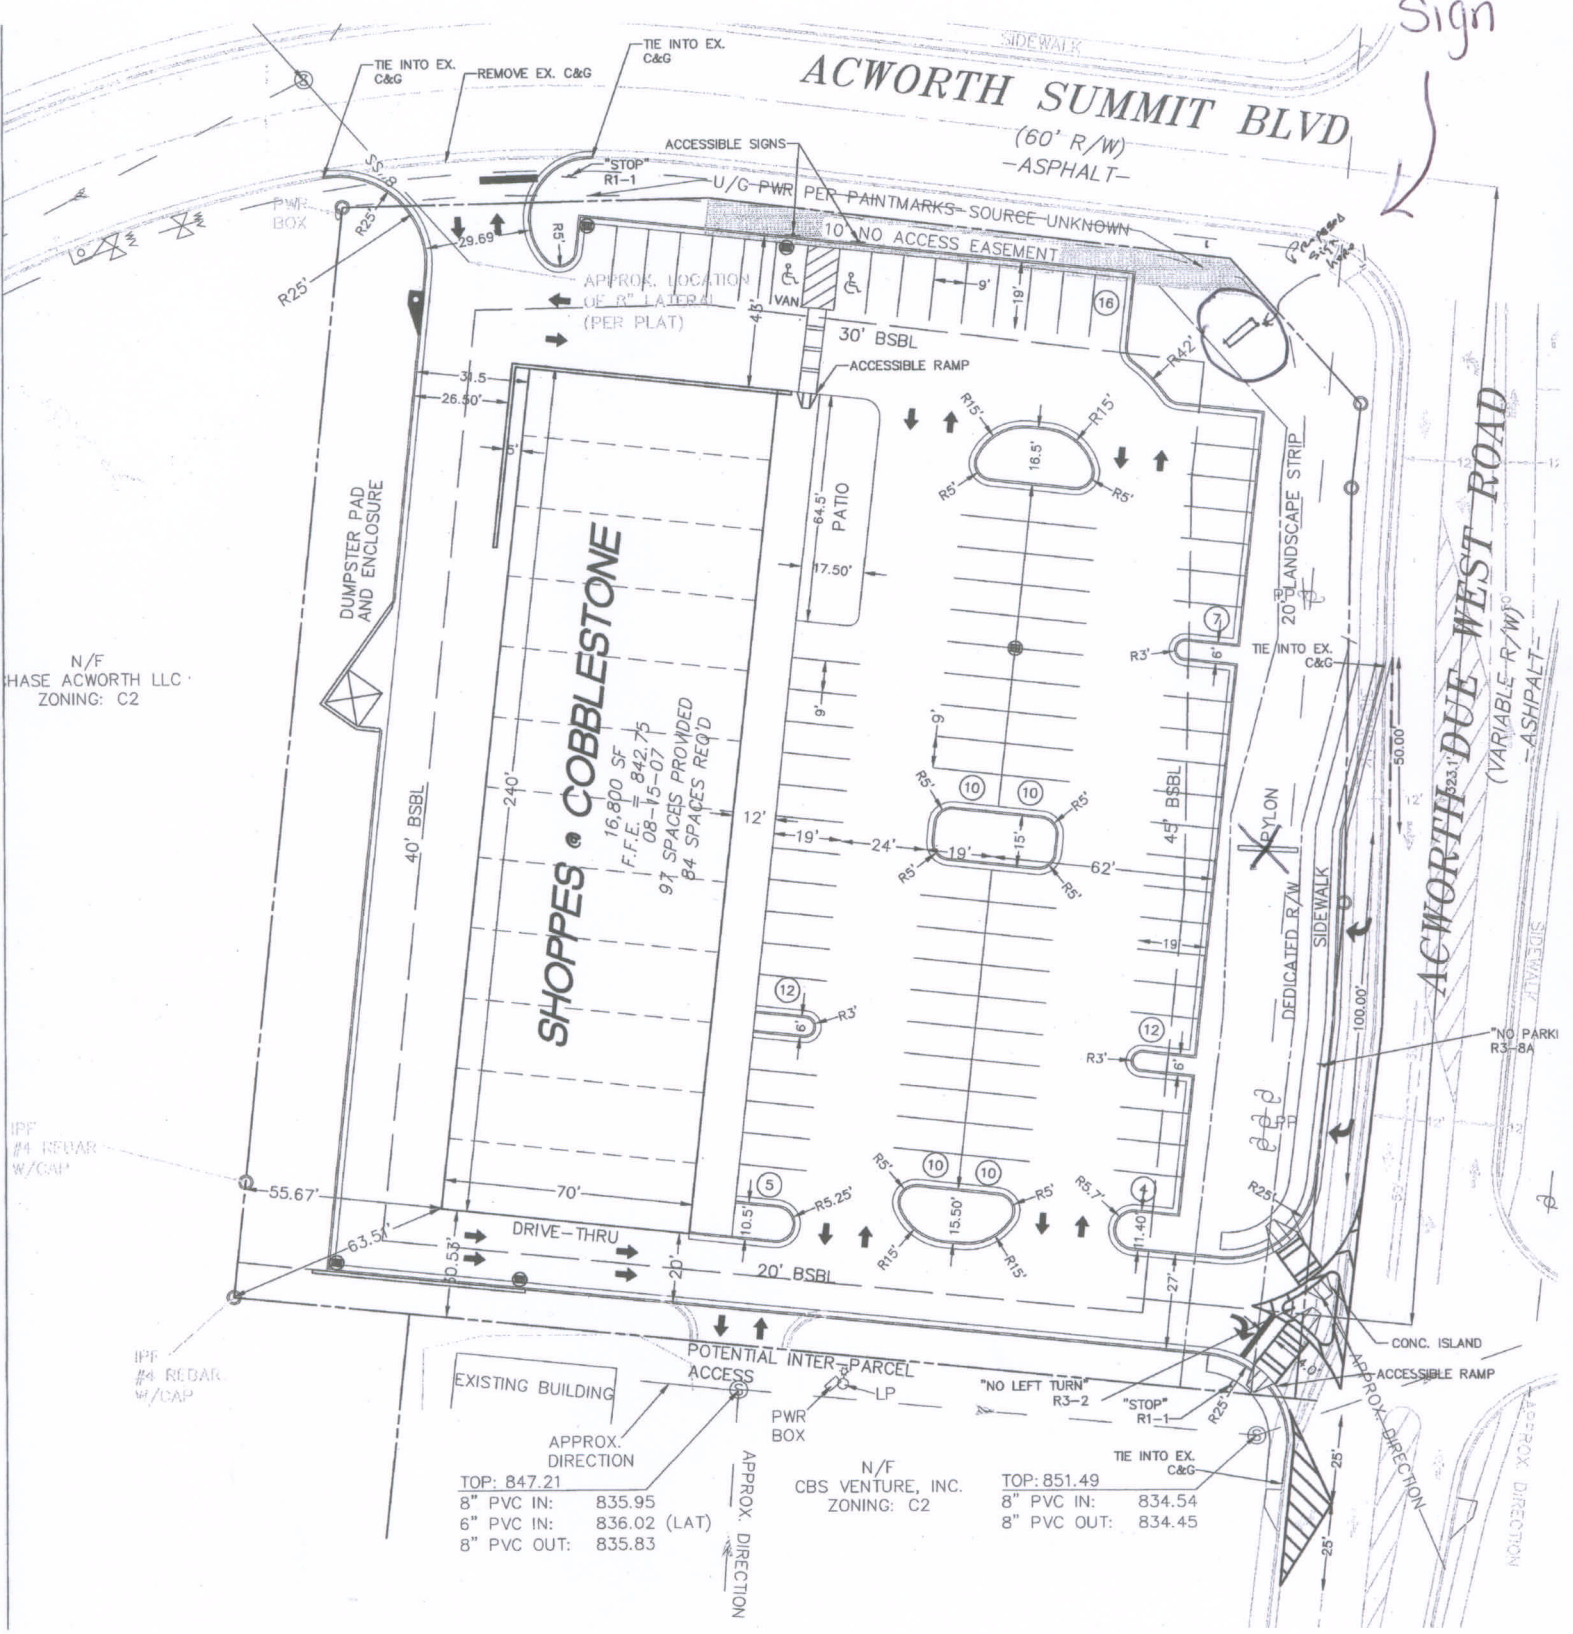

APPROX. DIRECTION
TOP: 847.21
8" PVC IN: 835.95
6" PVC IN: 836.02 (LAT)
8" PVC OUT: 835.83

N/F
CBS VENTURE, INC.
ZONING: C2

APPROX. DIRECTION
TOP: 851.49
8" PVC IN: 834.54
8" PVC OUT: 834.45

N/F
HASE ACWORTH LLC
ZONING: C2

IPF
#4 REBAR
W/CAP

IPF
#4 REBAR
W/CAP

APPROX. DIRECTION